


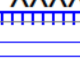




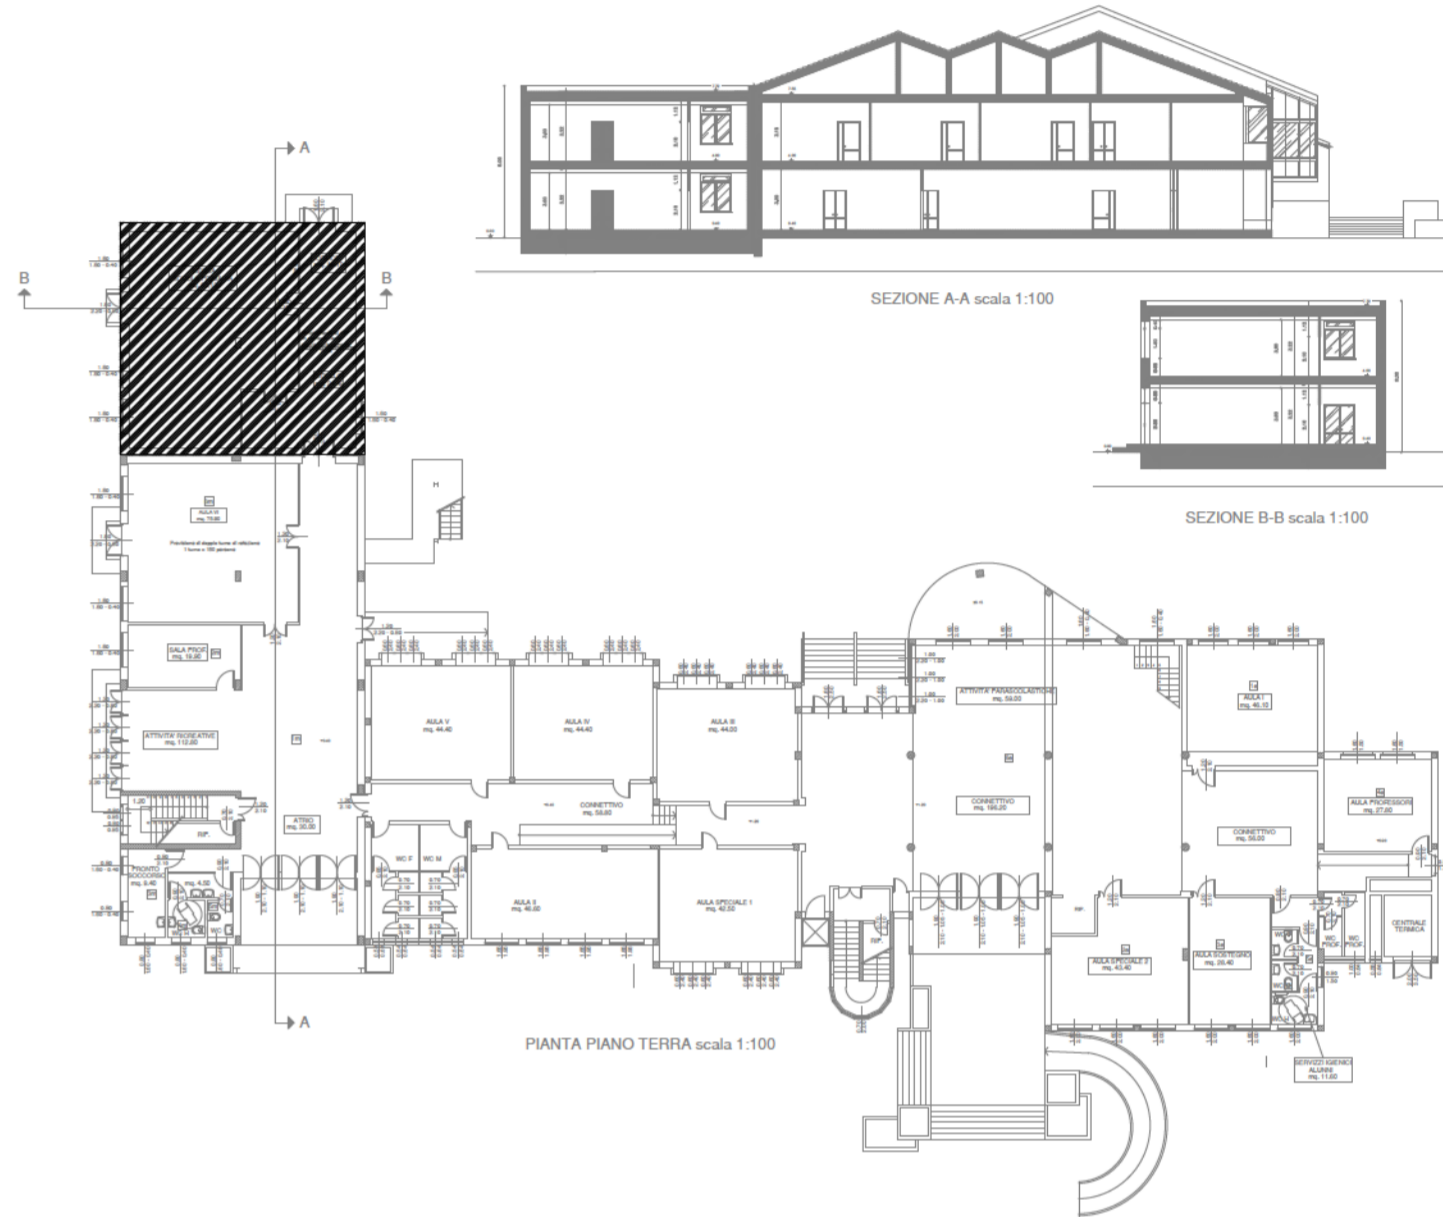


SEZIONE B-B scala 1:100

PIANTA PIANO TERRA scala 1:100

LEGENDA SIMBOLI DISTRIBUZIONE	
	QUADRO ELETTRICO DI ZONA/GENERALE/CAMERA
	CANALE PROTAGONI SERVIZIO ENERGIA COMPLETO DI SEP.
	TUBAZIONE INCASSATA A PAVIMENTO
	TUBAZIONE INCASSATA / A VISTA
	MONTANTE IMPIANTI ELETTRICI
	POPPIZZETTO IN C.L.S. 50X50X5cm
	MODULO IMPIANTO FOTOVOLTAICO
	PULSANTE DI SGANCIO

KEY-PLAN



LIVING s.r.l.

SEDE LEGALE:

Via Guido D'Arezzo, 4 - 20145 Milano (MI) - Italia

SEDE OPERATIVA:

Via Giotto, 7 - 20032 Cormano (MI) - Italia

Tel. +39 02 36631491 - Fax +39 02 36631491

R.I. n. = C.F. : 00300340045

Email: info@living-ing.com

Web: www.living-ing.com



LIVING
INGEGNERIA

COMMITTENTE

COMUNE DI LUNGAVILLA
27053 (PV)

Firma: _____

INTERVENTO

OPERE DI AMPLIAMENTO LLA SCUOLA PRIMARIA E SECONDARIA DI PRIMO GRADO
PER LA REALIZZAZIONE DELLE MENSE SCOLASTICHE DI CUI AL PNRR
VIA DOINIGI MASSAZZA, 57/A - 27053 LUNGAVILLA (PV)

OGGETTO

PROGETTO DEFINITIVO/ESECUTIVO
IMPIANTO ELETTRICI E SPECIALI
PLANIMETRIA GENERALE PIANO TERRA - DISTRIBUZIONE PRINCIPALE

RESPONSABILE PROGETTO

Per. Ind. Fabio Pignattelli

0123-3695

IE	IS
<p>1. Identify the problem or opportunity.</p> <p>2. Investigate the situation.</p> <p>3. Identify the stakeholders.</p> <p>4. Identify the resources.</p> <p>5. Identify the risks.</p> <p>6. Identify the constraints.</p> <p>7. Identify the opportunities.</p> <p>8. Identify the challenges.</p> <p>9. Identify the goals.</p> <p>10. Identify the objectives.</p> <p>11. Identify the outcomes.</p> <p>12. Identify the results.</p> <p>13. Identify the impact.</p> <p>14. Identify the benefits.</p> <p>15. Identify the costs.</p> <p>16. Identify the risks.</p> <p>17. Identify the constraints.</p> <p>18. Identify the opportunities.</p> <p>19. Identify the challenges.</p> <p>20. Identify the goals.</p> <p>21. Identify the objectives.</p> <p>22. Identify the outcomes.</p> <p>23. Identify the results.</p> <p>24. Identify the impact.</p> <p>25. Identify the benefits.</p> <p>26. Identify the costs.</p> <p>27. Identify the risks.</p> <p>28. Identify the constraints.</p> <p>29. Identify the opportunities.</p> <p>30. Identify the challenges.</p> <p>31. Identify the goals.</p> <p>32. Identify the objectives.</p> <p>33. Identify the outcomes.</p> <p>34. Identify the results.</p> <p>35. Identify the impact.</p> <p>36. Identify the benefits.</p> <p>37. Identify the costs.</p> <p>38. Identify the risks.</p> <p>39. Identify the constraints.</p> <p>40. Identify the opportunities.</p> <p>41. Identify the challenges.</p> <p>42. Identify the goals.</p> <p>43. Identify the objectives.</p> <p>44. Identify the outcomes.</p> <p>45. Identify the results.</p> <p>46. Identify the impact.</p> <p>47. Identify the benefits.</p> <p>48. Identify the costs.</p> <p>49. Identify the risks.</p> <p>50. Identify the constraints.</p> <p>51. Identify the opportunities.</p> <p>52. Identify the challenges.</p> <p>53. Identify the goals.</p> <p>54. Identify the objectives.</p> <p>55. Identify the outcomes.</p> <p>56. Identify the results.</p> <p>57. Identify the impact.</p> <p>58. Identify the benefits.</p> <p>59. Identify the costs.</p> <p>60. Identify the risks.</p> <p>61. Identify the constraints.</p> <p>62. Identify the opportunities.</p> <p>63. Identify the challenges.</p> <p>64. Identify the goals.</p> <p>65. Identify the objectives.</p> <p>66. Identify the outcomes.</p> <p>67. Identify the results.</p> <p>68. Identify the impact.</p> <p>69. Identify the benefits.</p> <p>70. Identify the costs.</p> <p>71. Identify the risks.</p> <p>72. Identify the constraints.</p> <p>73. Identify the opportunities.</p> <p>74. Identify the challenges.</p> <p>75. Identify the goals.</p> <p>76. Identify the objectives.</p> <p>77. Identify the outcomes.</p> <p>78. Identify the results.</p> <p>79. Identify the impact.</p> <p>80. Identify the benefits.</p> <p>81. Identify the costs.</p> <p>82. Identify the risks.</p> <p>83. Identify the constraints.</p> <p>84. Identify the opportunities.</p> <p>85. Identify the challenges.</p> <p>86. Identify the goals.</p> <p>87. Identify the objectives.</p> <p>88. Identify the outcomes.</p> <p>89. Identify the results.</p> <p>90. Identify the impact.</p> <p>91. Identify the benefits.</p> <p>92. Identify the costs.</p> <p>93. Identify the risks.</p> <p>94. Identify the constraints.</p> <p>95. Identify the opportunities.</p> <p>96. Identify the challenges.</p> <p>97. Identify the goals.</p> <p>98. Identify the objectives.</p> <p>99. Identify the outcomes.</p> <p>100. Identify the results.</p> <p>101. Identify the impact.</p> <p>102. Identify the benefits.</p> <p>103. Identify the costs.</p> <p>104. Identify the risks.</p> <p>105. Identify the constraints.</p> <p>106. Identify the opportunities.</p> <p>107. Identify the challenges.</p> <p>108. Identify the goals.</p> <p>109. Identify the objectives.</p> <p>110. Identify the outcomes.</p> <p>111. Identify the results.</p> <p>112. Identify the impact.</p> <p>113. Identify the benefits.</p> <p>114. Identify the costs.</p> <p>115. Identify the risks.</p> <p>116. Identify the constraints.</p> <p>117. Identify the opportunities.</p> <p>118. Identify the challenges.</p> <p>119. Identify the goals.</p> <p>120. Identify the objectives.</p> <p>121. Identify the outcomes.</p> <p>122. Identify the results.</p> <p>123. Identify the impact.</p> <p>124. Identify the benefits.</p> <p>125. Identify the costs.</p> <p>126. Identify the risks.</p> <p>127. Identify the constraints.</p> <p>128. Identify the opportunities.</p> <p>129. Identify the challenges.</p> <p>130. Identify the goals.</p> <p>131. Identify the objectives.</p> <p>132. Identify the outcomes.</p> <p>133. Identify the results.</p> <p>134. Identify the impact.</p> <p>135. Identify the benefits.</p> <p>136. Identify the costs.</p> <p>137. Identify the risks.</p> <p>138. Identify the constraints.</p> <p>139. Identify the opportunities.</p> <p>140. Identify the challenges.</p> <p>141. Identify the goals.</p> <p>142. Identify the objectives.</p> <p>143. Identify the outcomes.</p> <p>144. Identify the results.</p> <p>145. Identify the impact.</p> <p>146. Identify the benefits.</p> <p>147. Identify the costs.</p> <p>148. Identify the risks.</p> <p>149. Identify the constraints.</p> <p>150. Identify the opportunities.</p> <p>151. Identify the challenges.</p> <p>152. Identify the goals.</p> <p>153. Identify the objectives.</p> <p>154. Identify the outcomes.</p> <p>155. Identify the results.</p> <p>156. Identify the impact.</p> <p>157. Identify the benefits.</p> <p>158. Identify the costs.</p> <p>159. Identify the risks.</p> <p>160. Identify the constraints.</p> <p>161. Identify the opportunities.</p> <p>162. Identify the challenges.</p> <p>163. Identify the goals.</p> <p>164. Identify the objectives.</p> <p>165. Identify the outcomes.</p> <p>166. Identify the results.</p> <p>167. Identify the impact.</p> <p>168. Identify the benefits.</p> <p>169. Identify the costs.</p> <p>170. Identify the risks.</p> <p>171. Identify the constraints.</p> <p>172. Identify the opportunities.</p> <p>173. Identify the challenges.</p> <p>174. Identify the goals.</p> <p>175. Identify the objectives.</p> <p>176. Identify the outcomes.</p> <p>177. Identify the results.</p> <p>178. Identify the impact.</p> <p>179. Identify the benefits.</p> <p>180. Identify the costs.</p> <p>181. Identify the risks.</p> <p>182. Identify the constraints.</p> <p>183. Identify the opportunities.</p> <p>184. Identify the challenges.</p> <p>185. Identify the goals.</p> <p>186. Identify the objectives.</p> <p>187. Identify the outcomes.</p> <p>188. Identify the results.</p> <p>189. Identify the impact.</p> <p>190. Identify the benefits.</p> <p>191. Identify the costs.</p> <p>192. Identify the risks.</p> <p>193. Identify the constraints.</p> <p>194. Identify the opportunities.</p> <p>195. Identify the challenges.</p> <p>196. Identify the goals.</p> <p>197. Identify the objectives.</p> <p>198. Identify the outcomes.</p> <p>199. Identify the results.</p> <p>200. Identify the impact.</p>	<p>1. Identify the problem or opportunity.</p> <p>2. Investigate the situation.</p> <p>3. Identify the stakeholders.</p> <p>4. Identify the resources.</p> <p>5. Identify the risks.</p> <p>6. Identify the constraints.</p> <p>7. Identify the opportunities.</p> <p>8. Identify the challenges.</p> <p>9. </p>

02

—

COMMESS

0123-3695

SCALA

1 : 100

IMPRESA

PROGETTISTA

DATA

01 Marzo 2023

FORMA

A1

PROGETTISTA

REVISIONE		
Rev_A: -	Descr_A: -	Revisione_A: -
Rev_B: -	Descr_B: -	Revisione_B: -
Rev_C: -	Descr_C: -	Revisione_C: -
Rev_D: -	Descr_D: -	Revisione_D: -
Rev_E: -	Descr_E: -	Revisione_E: -
Rev_F: -	Descr_F: -	Revisione_F: -
Rev_G: -	Descr_G: -	Revisione_G: -